


This drawing is the copyright of GREENERGY LIMITED and must not be reproduced in whole or in part or used in any manner without their written permission.
Scaled dimensions must not be taken from this drawing. All dimensions are to be confirmed on site prior to commencement of work.

Revisions:

Revision	Date	Revision Notes	Drawn	Inspected
01	21.12.23	First Issue	GM	JC
02	08.01.24	Amendments	OB	JC
03	14.02.24	Amendments	OB	JC
04	20.02.24	Hatch fixed	OB	JC
05	01.03.24	Amendments	OB	JC
06	05.03.24	Amendments to RLB levels fixed	OB	JC
07	06.03.24	RLB amended	OB	JC
08	14.03.24	RLB amended	GM	JC
09	21.03.24	RLB amended	JM	JC


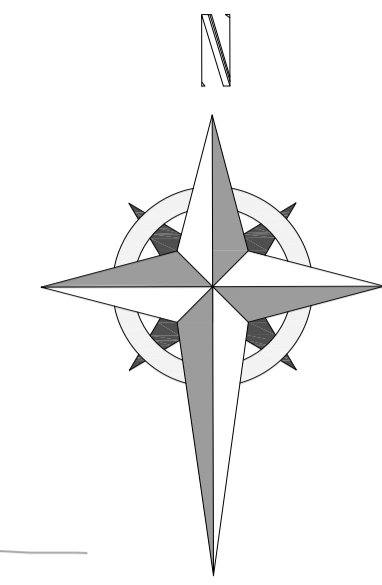


LEGEND:


	PLANNING APPLICATION BOUNDARY
	DNO ACCESS
	INTERNAL ACCESS
	SITE ACCESS
	PERIMETER FENCELINE
	EXISTING VEGETATION

SITE INFRASTRUCTURE:

	SECURITY GATE		BATTERY UNIT
	TWIN SKID (TX)		PCSK INVERTER
	132kV SUBSTATION		BATTERY INTERFACE CABINET
	CCTV CAMERA		STORAGE CONTAINER
	AUX TRANSFORMER		CUSTOMER SWITCHGEAR
	SCADA CENTRE		WATER HYDRANT

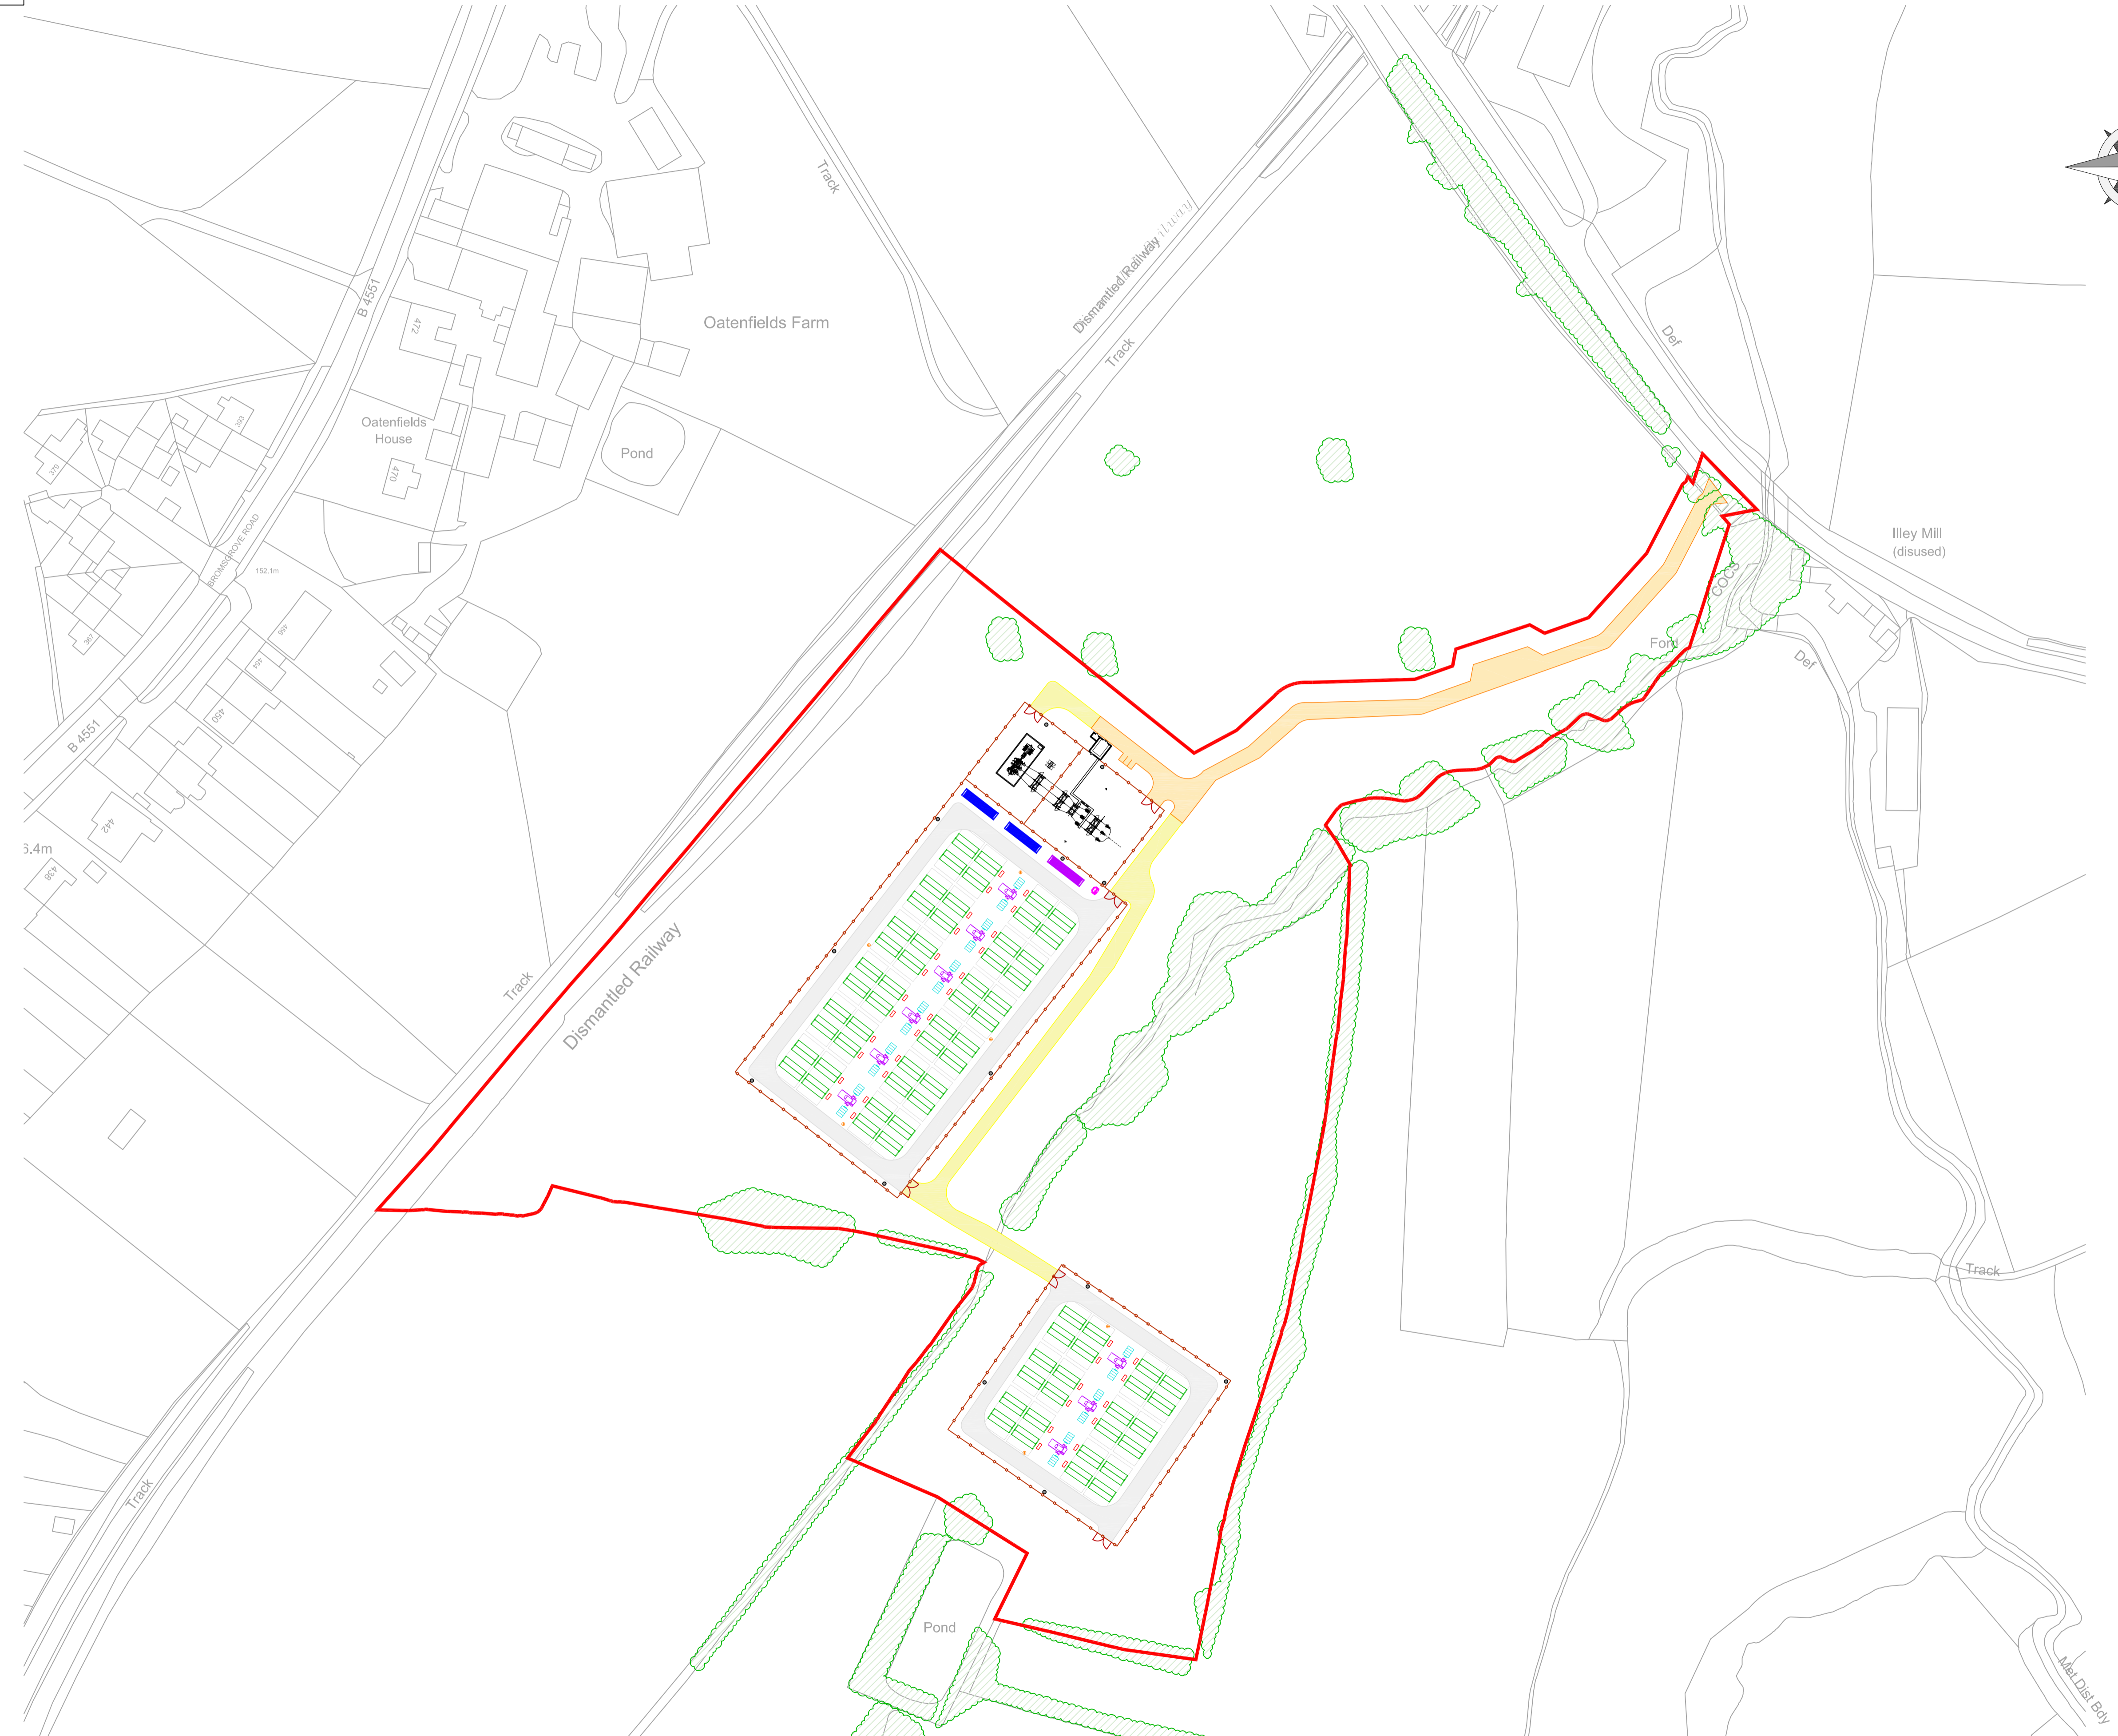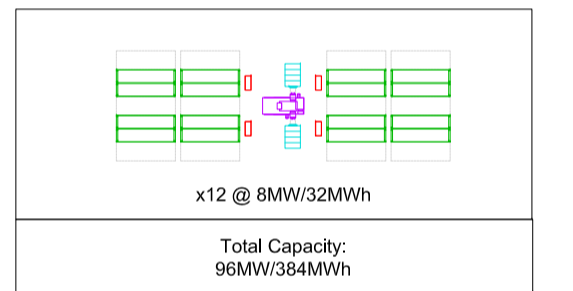

1 GOODREST FARM SITE LAYOUT PLAN
Scale: 1:1000@A1

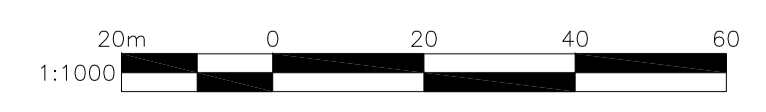

Project:
Goodrest Farm BESS
Halesowen B62 0JL

Consultant:
Greenergy
renovables
8th Floor, 25 Farringdon Street,
London, EC4A 4AB
Tel: +44 (0) 7544055612
Info.uk@greenergy.eu

Drawn by:
CADmando
2D, 3D CAD & BIM SERVICES
CADmando Design & Drafting Solutions Ltd
Unit B2, The Courtyard, Severn Drive, Tewkesbury Business
Park, GL20 9GD
Tel: +44 (0) 1684 850019
Mob: +44 (0) 7814436910

Status:
FOR PLANNING

Drawing Title:
Goodrest Farm BESS
Site Layout Plan

Drawn: OB	Checked: JC	First Issued: 21.12.2023
Project Code: GRE002		Drawing Number: PL-01
Sheet Size: A1	Scale: 1:1000	Revision: 09